

PLAN CADASTRAL

U.A.T. Tibucani, Judetul Neamt, Sector cadastral 21

Scara 1:1.000, Sistem de proiectie STEREO 70

Spre publicare



Limita intravilan
Limita extravilan

Limita extravilan
Limita intravilan

Intravilan Davideni

Drum de exploatare

Drum judetean

21

195

194

Botescu I. Vasile


Drum de exploatare

Intravilan Davideni

Limita extravilan
Limita intravilan

Limita extravilan
Limita intravilan

Harta sectorizarii

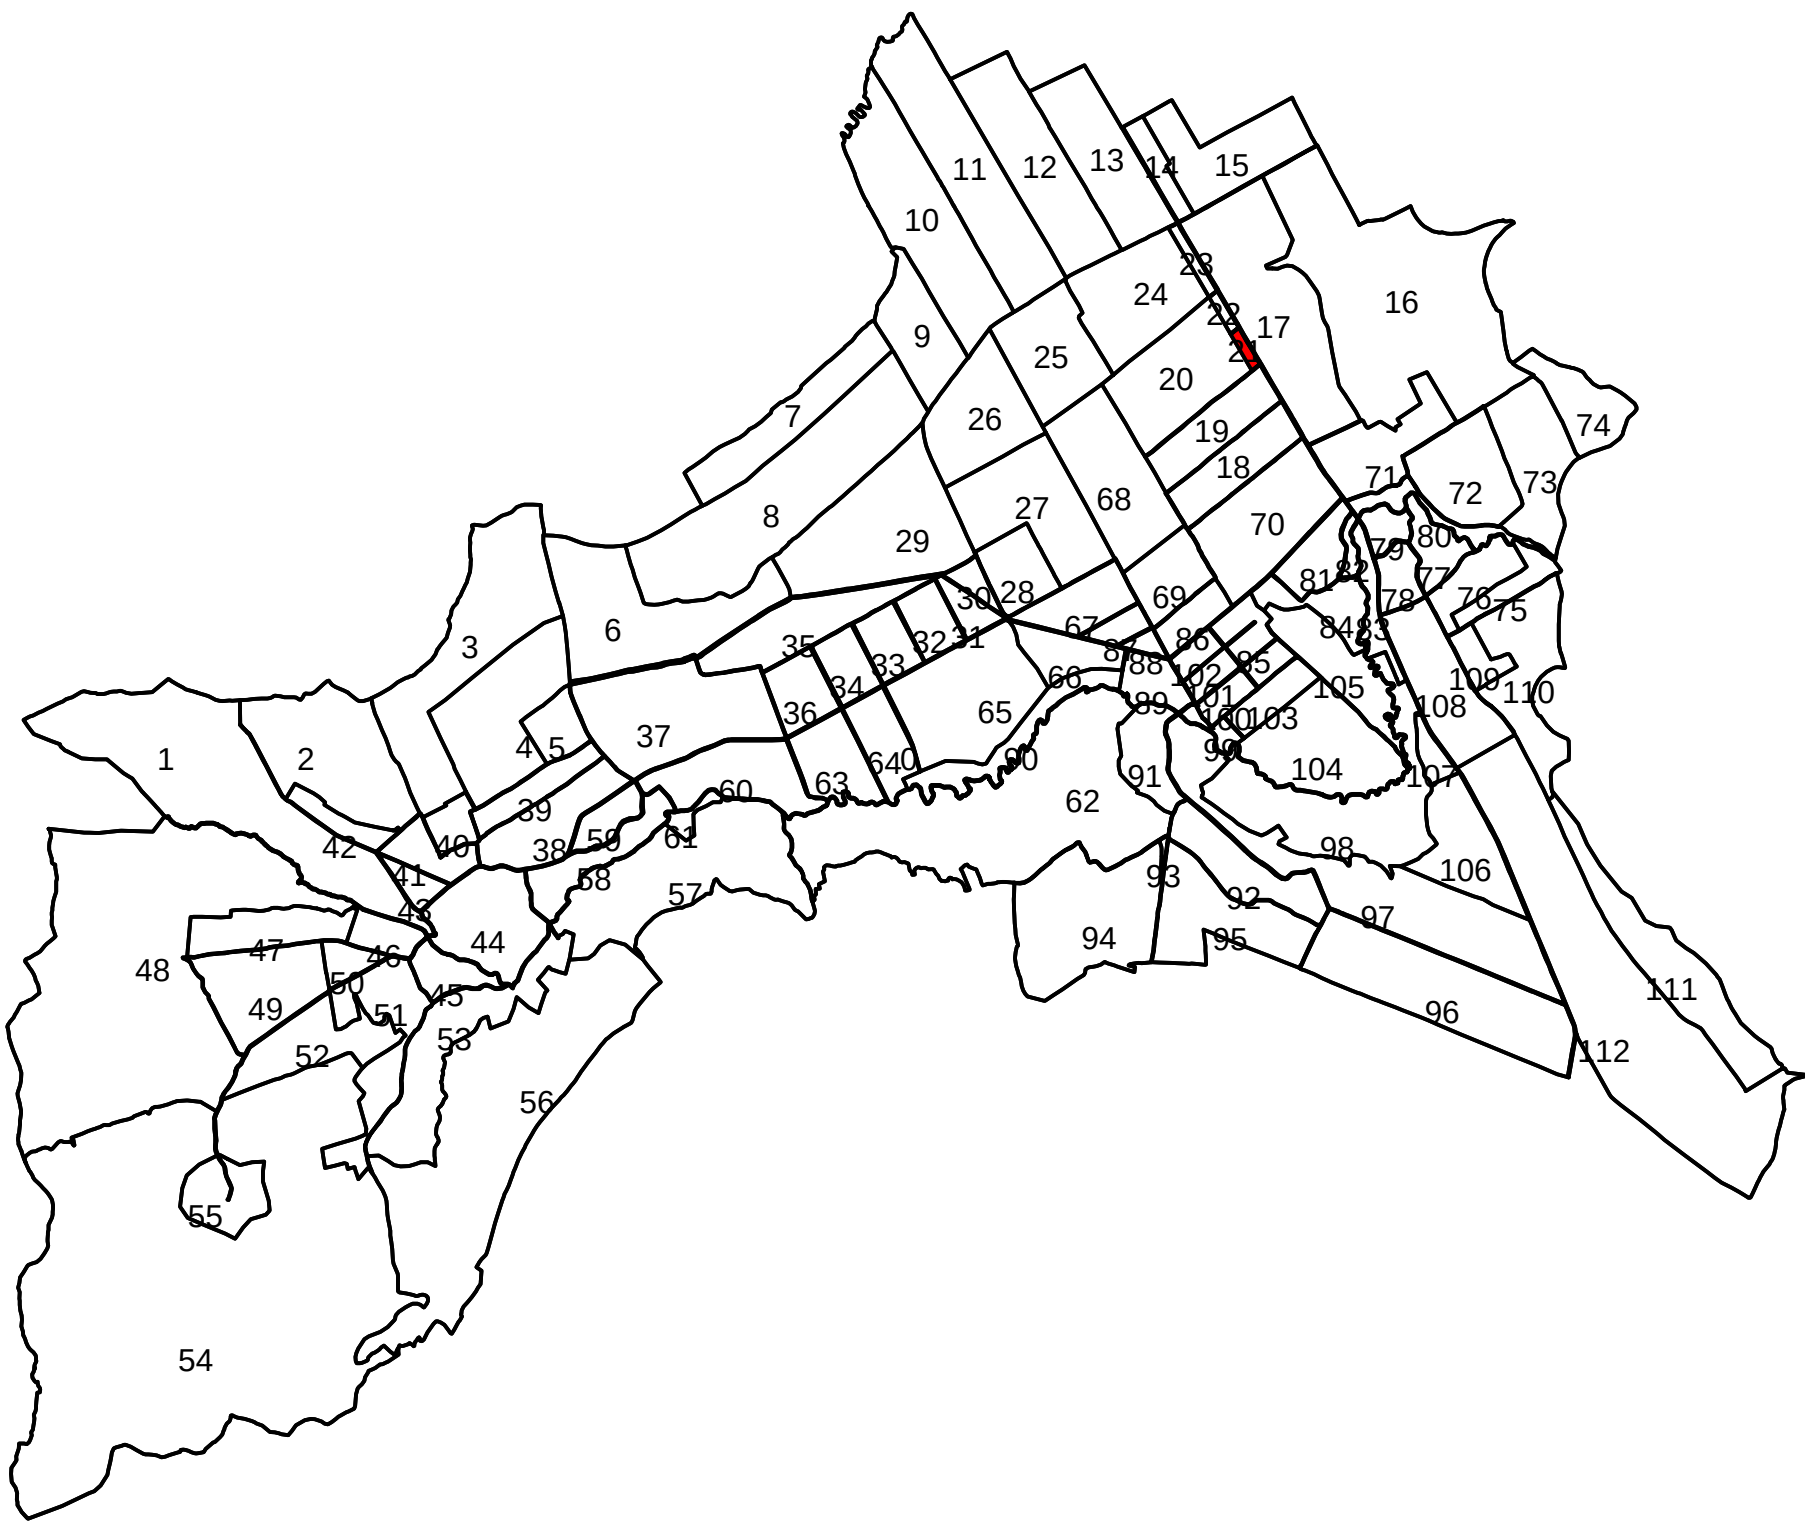

Legenda:

- Limita imobil
- Limita intravilan
- + Limita sector cadastral
- 21 Numar sector cadastral
- 194 ID imobil

Intocmit:
S.C. MAYAKYR S.R.L.
Seria RO-B-J Nr. 1829
Ing. CHIRA A. Daniel
22.02.2023